



ARCHITECTURE PORTFOLIO



A collection of designs and creative works by **Bennour Riadh**



TABLE OF CONTENTS

1- Aqua park with 4 stars hotel

Souk Ahras /Algeria 2016



2-Villa Nadia yeften

Souk Ahras /Algeria 2015



3-150 logement

Souk Ahras /Algeria 2015



4-DIRECTION ANSEJ

Souk Ahras /Algeria 2015



5-Bus station

Souk Ahras /Algeria 2014




6-Border Crossing

Souk Ahras /Algeria 2013



7-business Centre

Souk Ahras /Algeria 2012

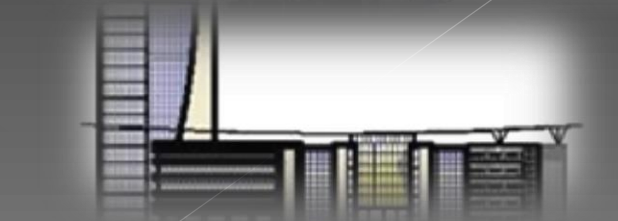

01/Aqua park with 4 stars hotel



Aqua park with 4 stars hotel



LEGEND :

- | | |
|-----------------------------|----------------------|
| Land Limits | GUARDHOUSE |
| HOTEL | WATER JET |
| THEATER | RELAXING AREA |
| WAVE BEACH | PARKING FOR HOTEL |
| FAMILY POOL | PARKING FOR SHOWROOM |
| CHILDREN AQUATIC GAMES AREA | SUNGLOW |
| SWIMMING POOL FOR ADULTS | KIOSK |
| MEN'S CLOTHING | HANDSHOWER POSITION |
| WOMEN'S CLOTHING | |


Hotel (different plans)




MASS PLAN 1/500




LOCATION PLAN 1/2000

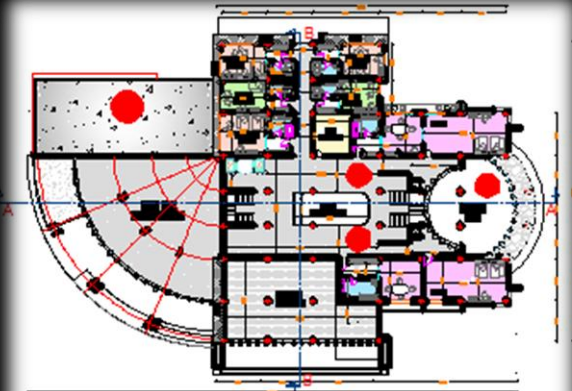


1st floor plan

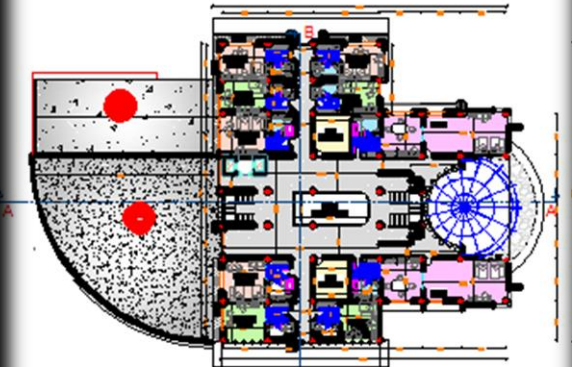

Plan 2nd 3rd 4th 5th floor

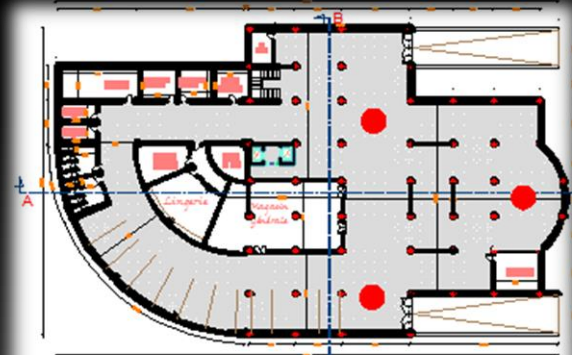


underground Plan

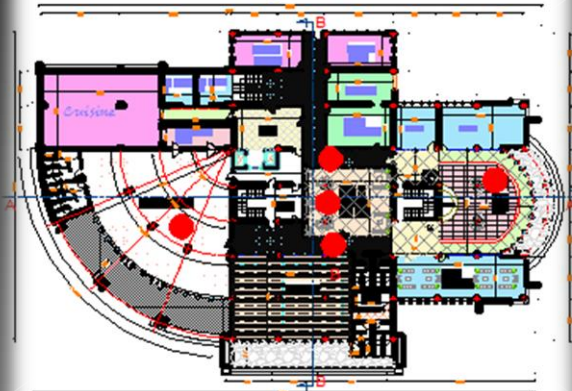


around floor Plan

Hotel (Sections)

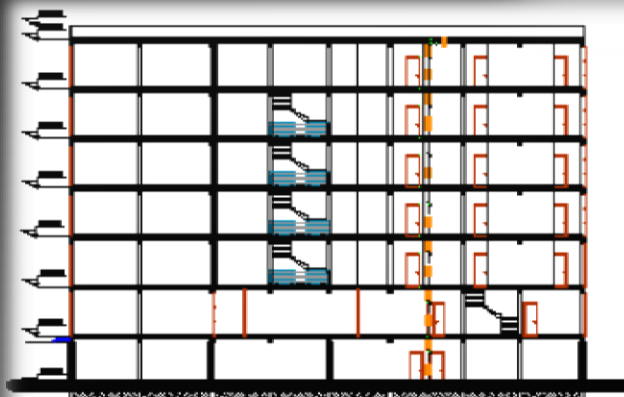


Section A-A

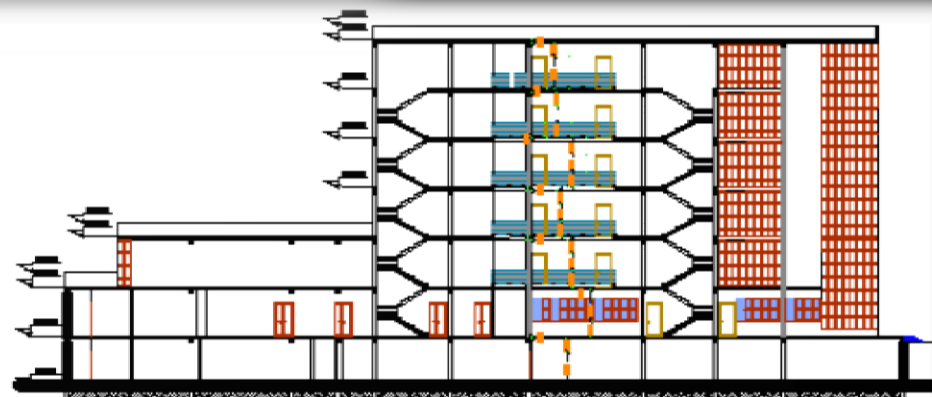


Section A-A

Hotel (Elevations)


Hotel (perspective)

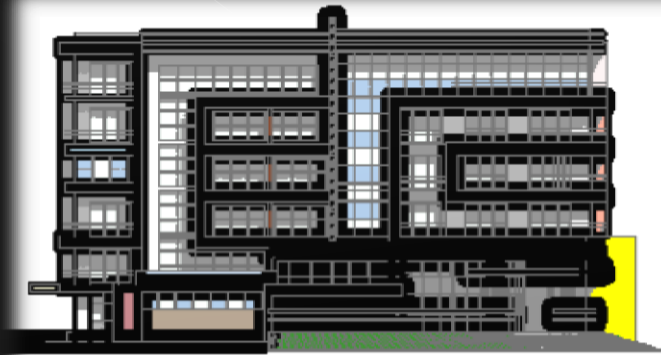

posterior Facade

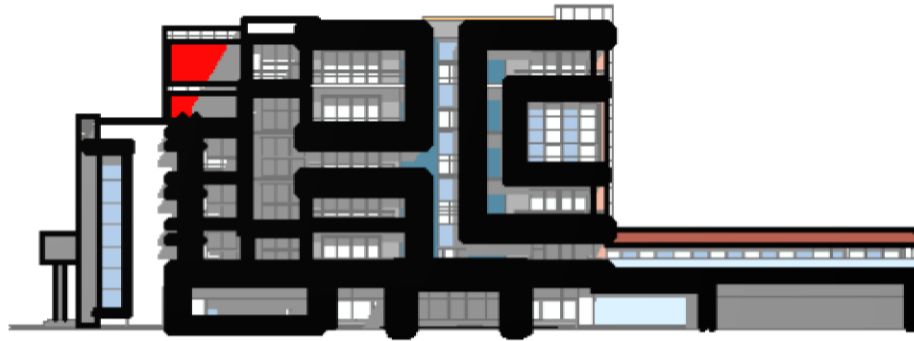

posterior Facade

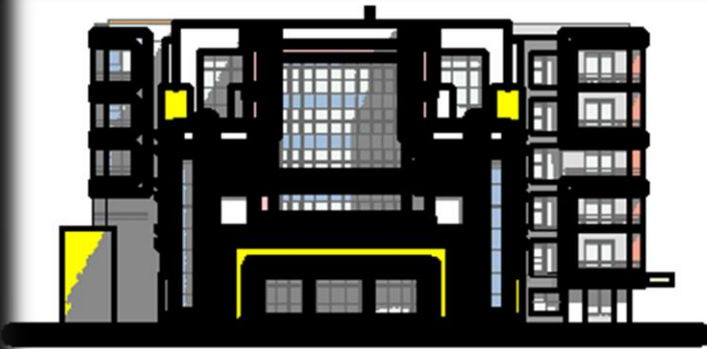


main facade




posterior Facade




Theater

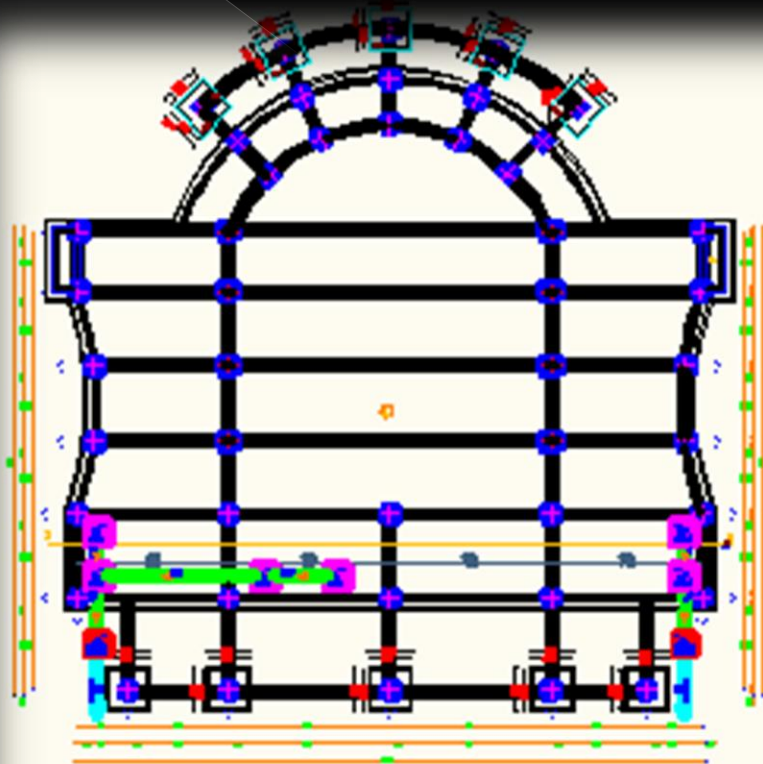


Foundation plan

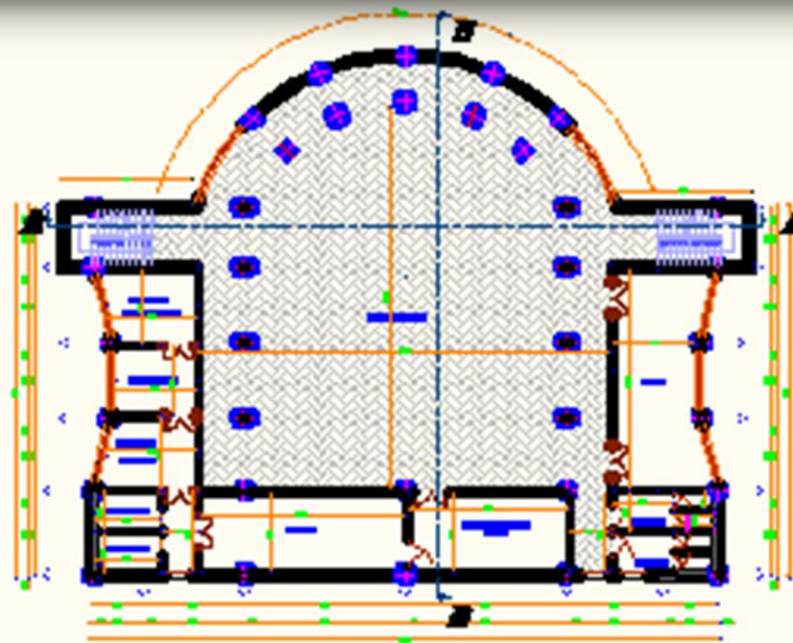

Underground plan

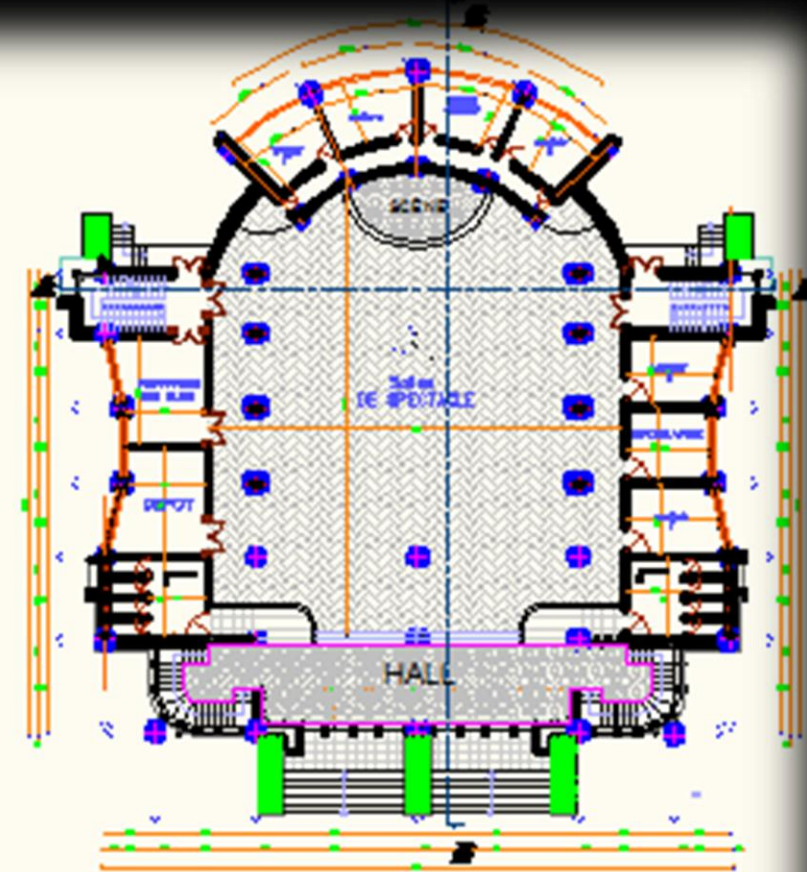

ground floor Plan

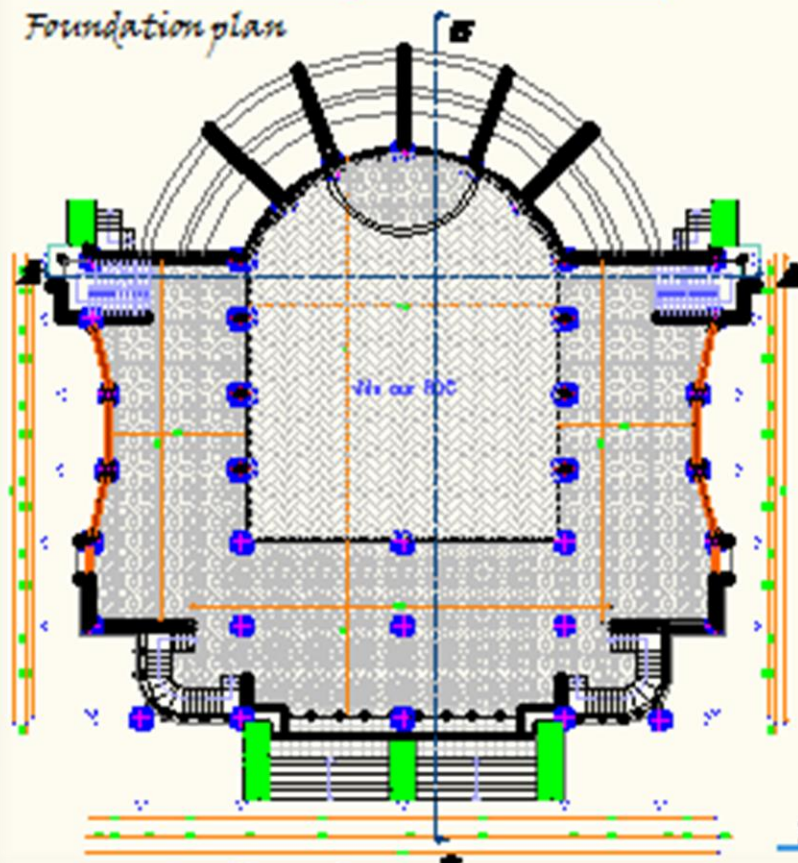

1st floor plan




Main facade



Posterior facade



Faced laterale left

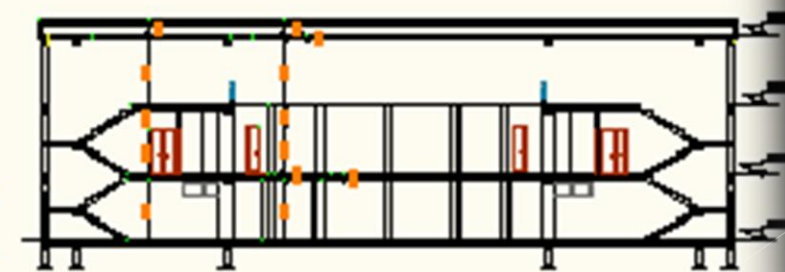


Section A-A




Section B-B

02/Villa Nadia yeften

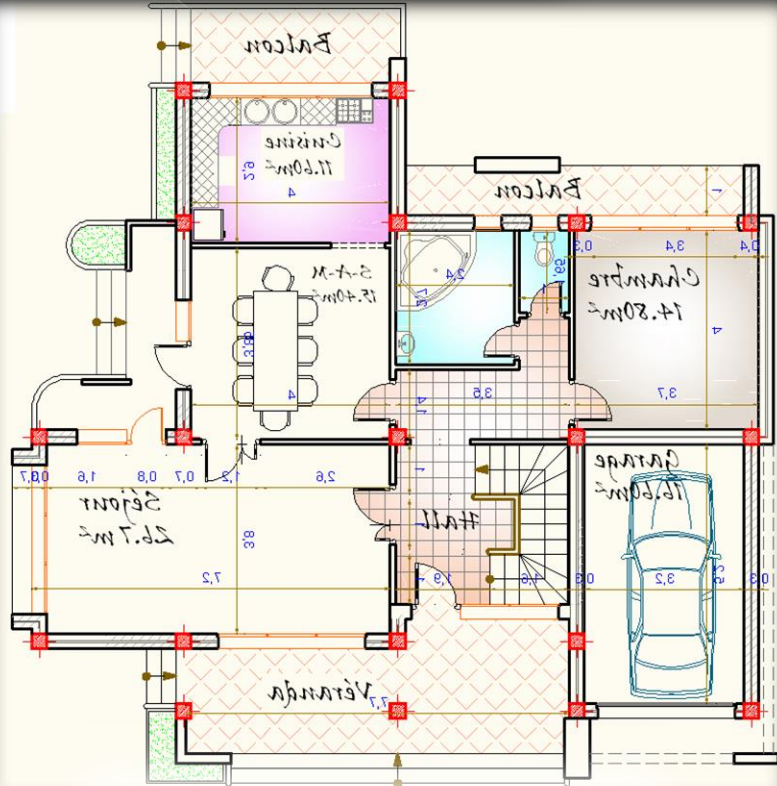

ground plan

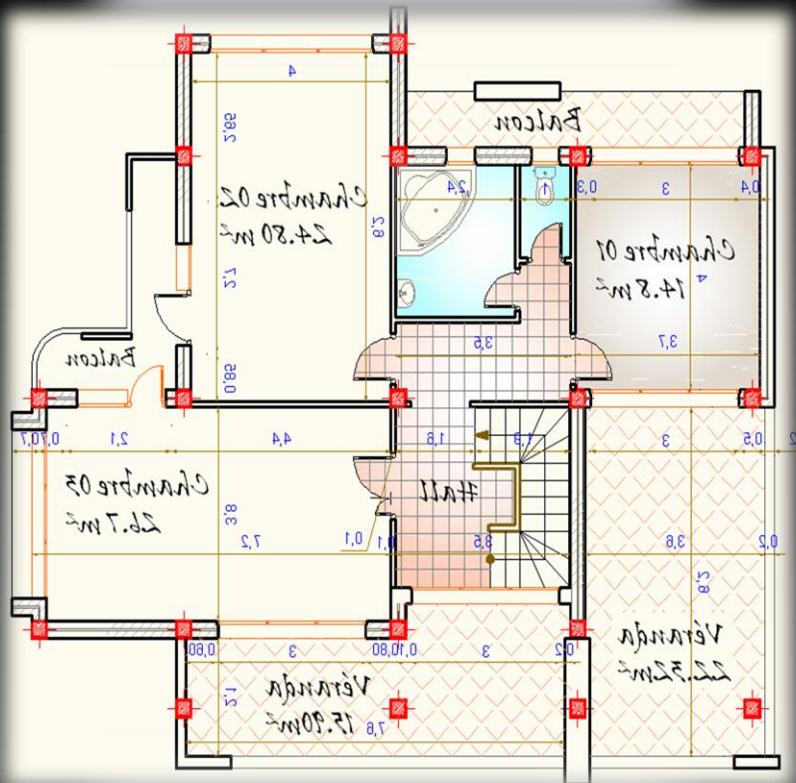


1st floor plan



perspective

03/150 logement a Souk Ahras

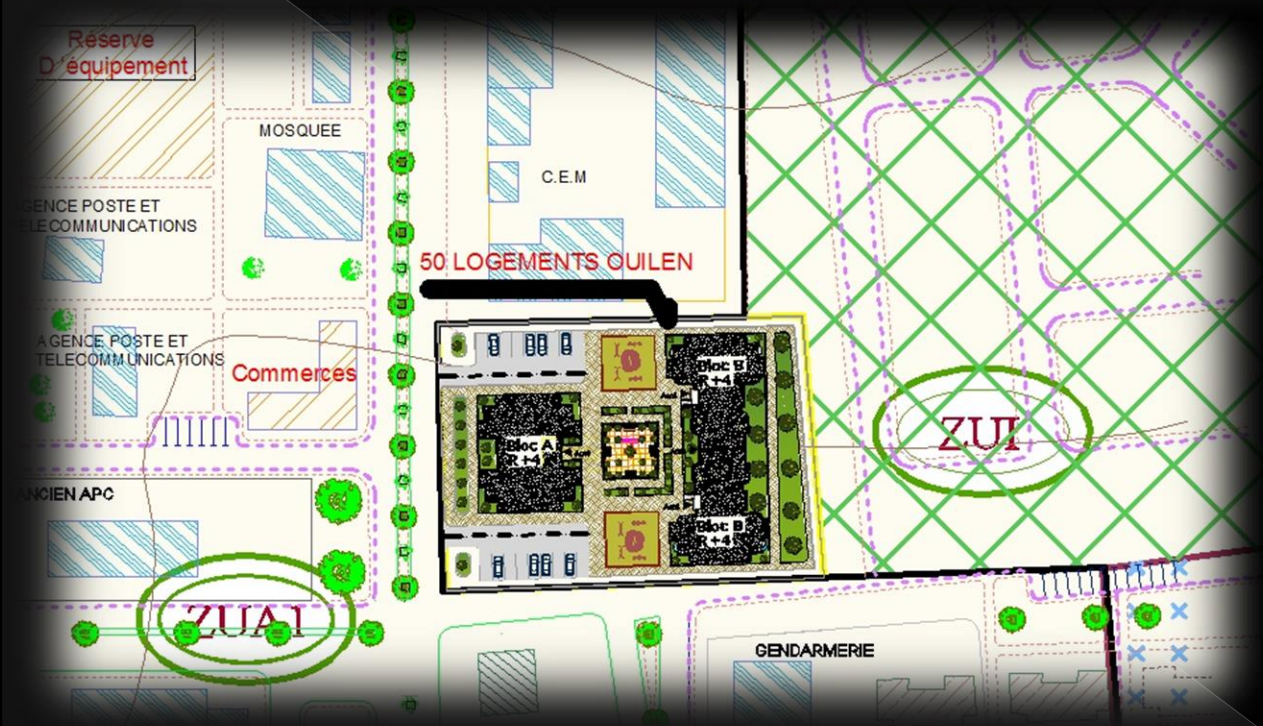


Mass plan



perspective



Overall facade

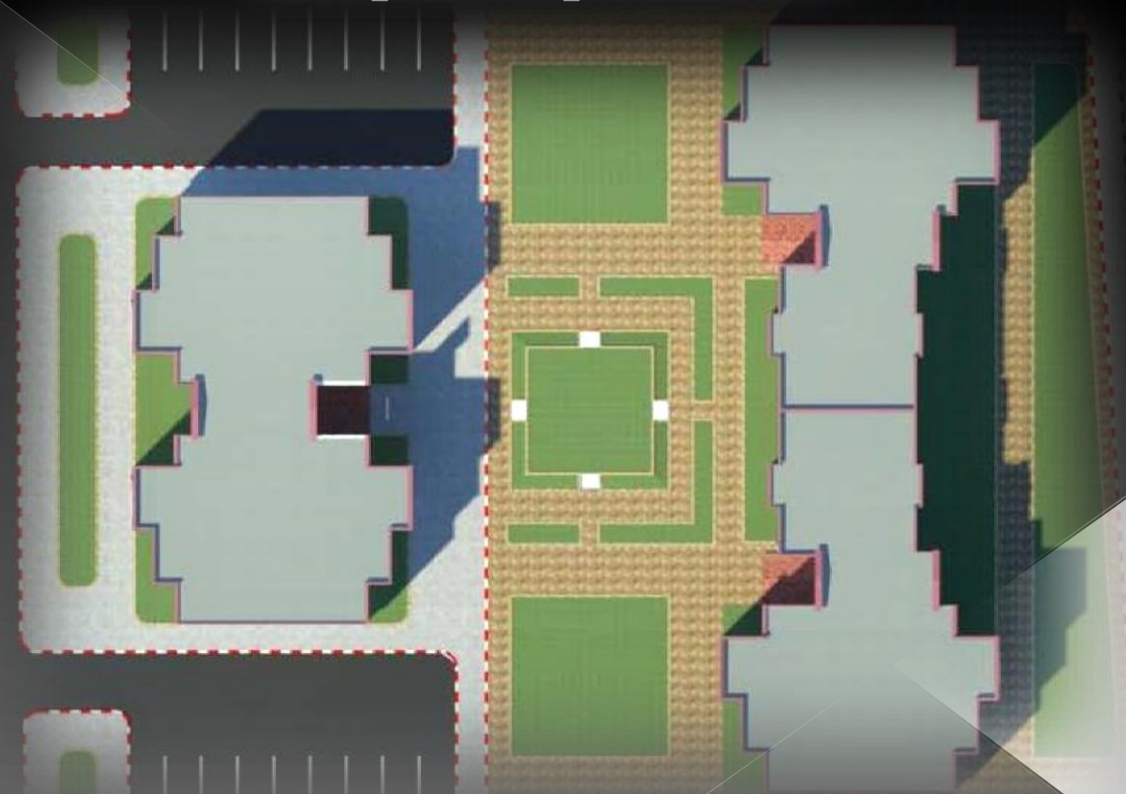


Mass plan

1st variant (4 per level)


(different plans)



ground plan

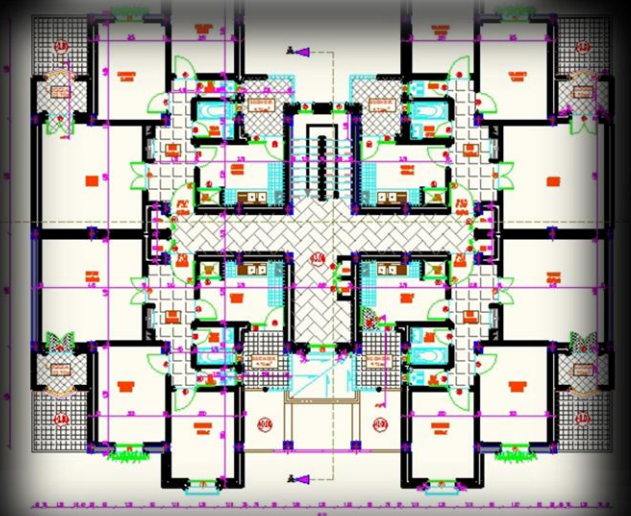

Current floor

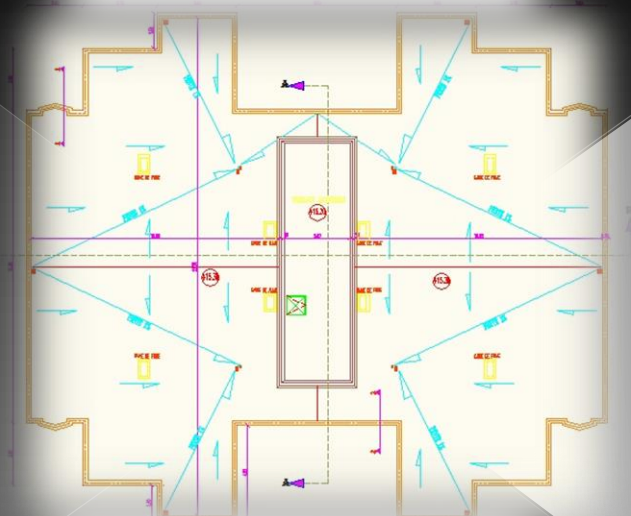

Roofing plan




main facade




Rear facade


2nd variant (3 per level)

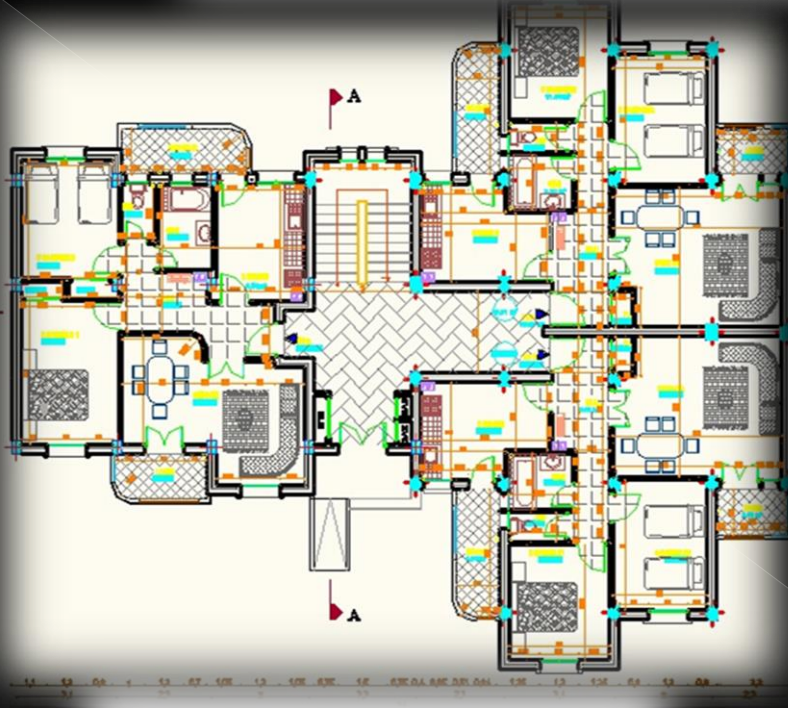

ground plan

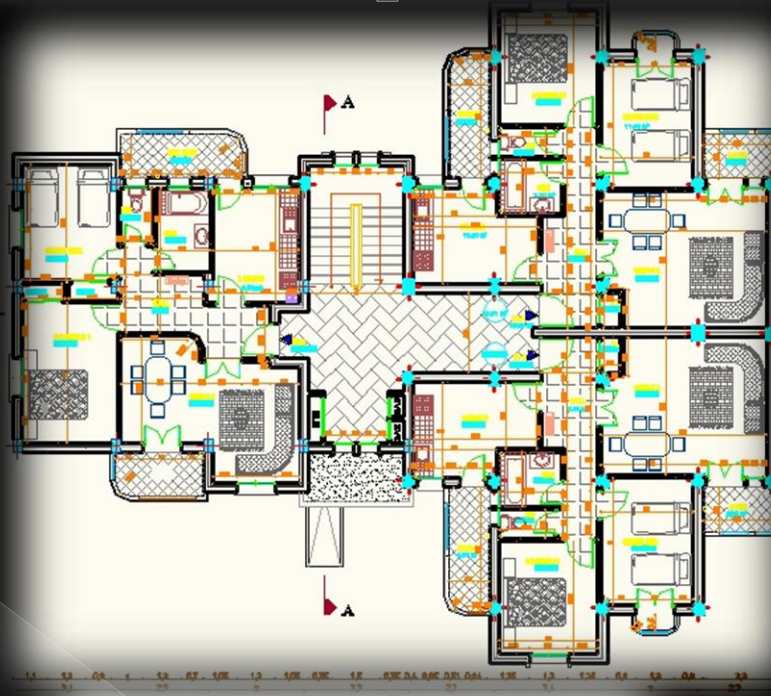

Current floor

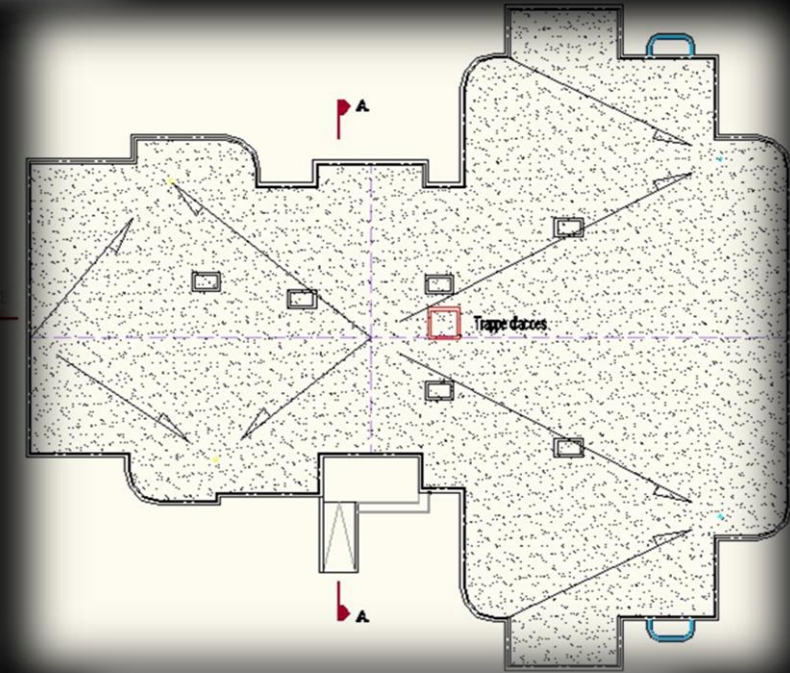

Roofing plan



main facade




Rear facade

04/DIRECTION ANSEJ


LEGEND:

- 1- Direction ANSEJ
- 2-POST OF CUSTODY
- 3-ELECTROGENEOUS GROUP


(different plans)

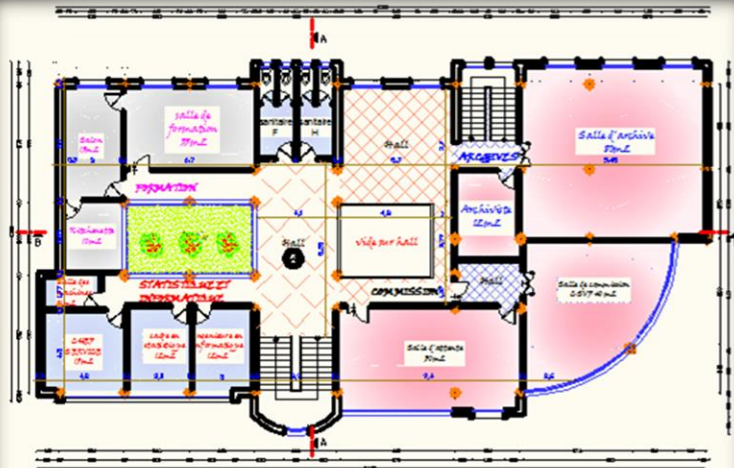


2nd floor plan

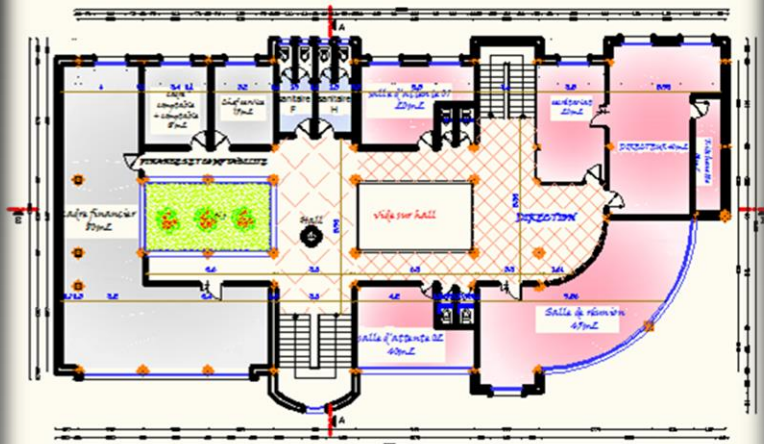


3rd floor plan

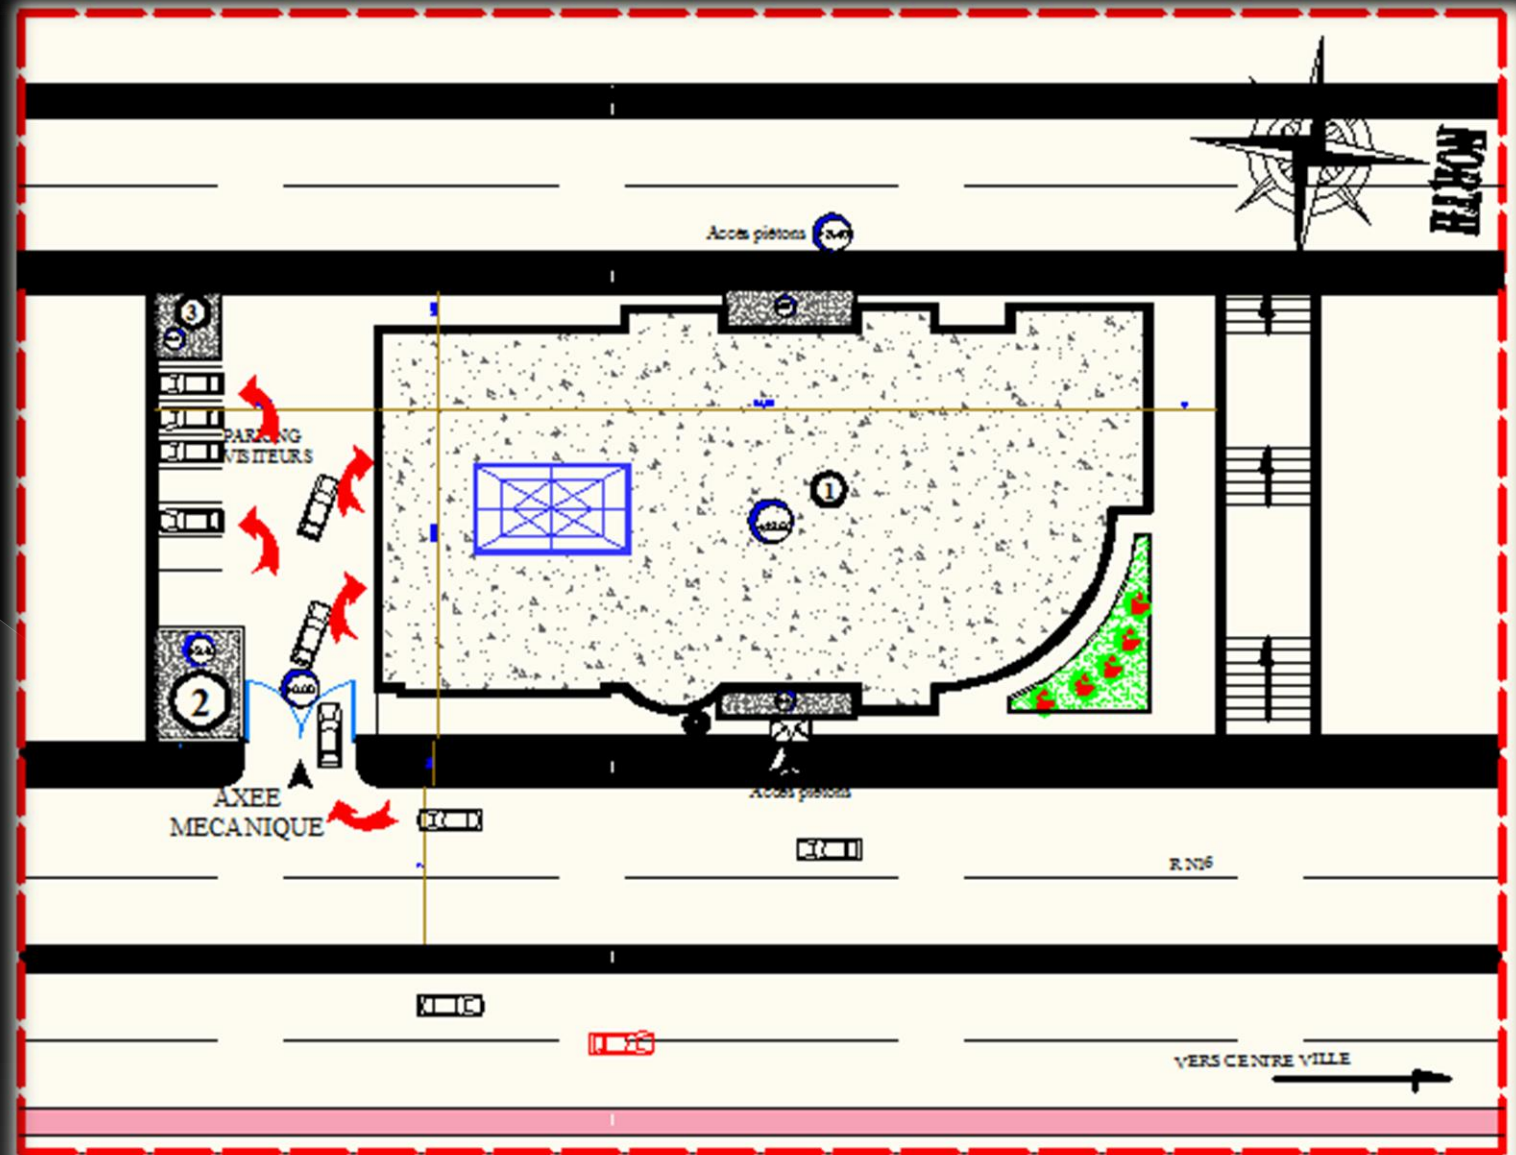

Ground plane

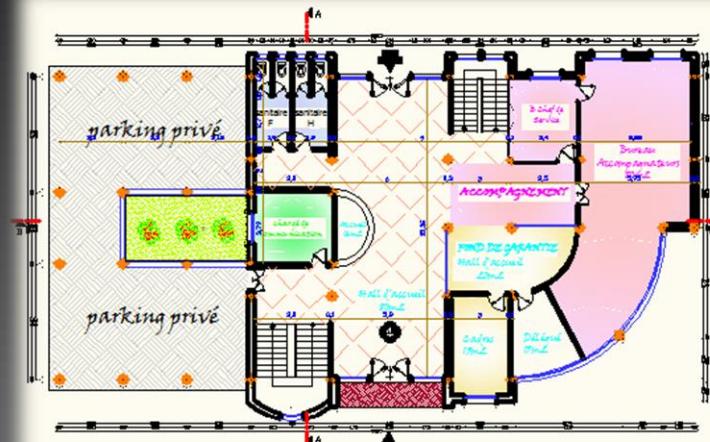

ground floor Plan

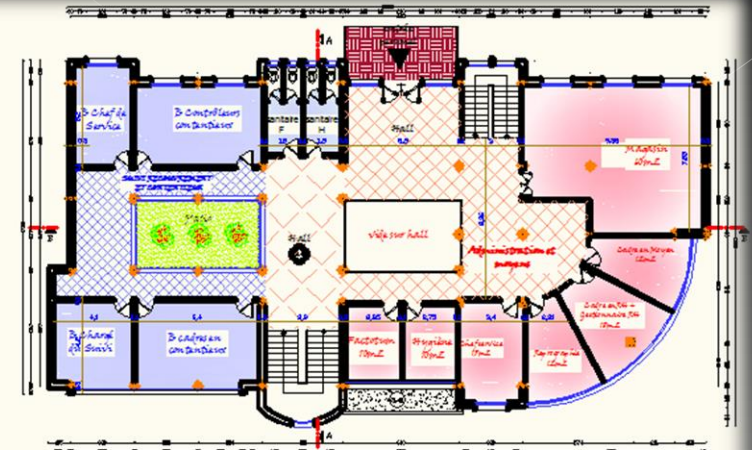


1st floor plan

Elevations




Main facade

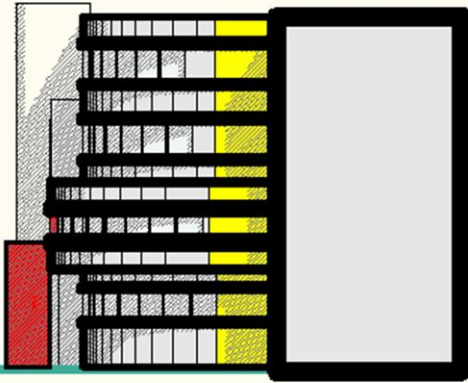


Faced laterale

Sections

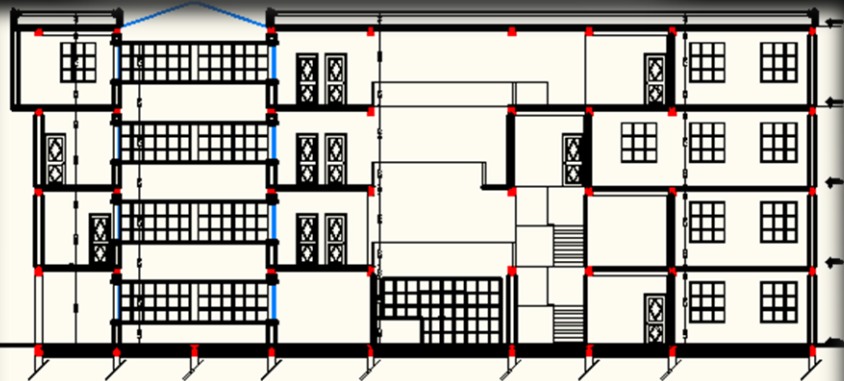

Section B-B

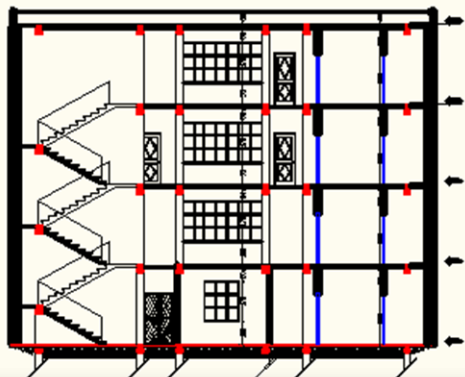


Section A-A

perspective




05/Bus station

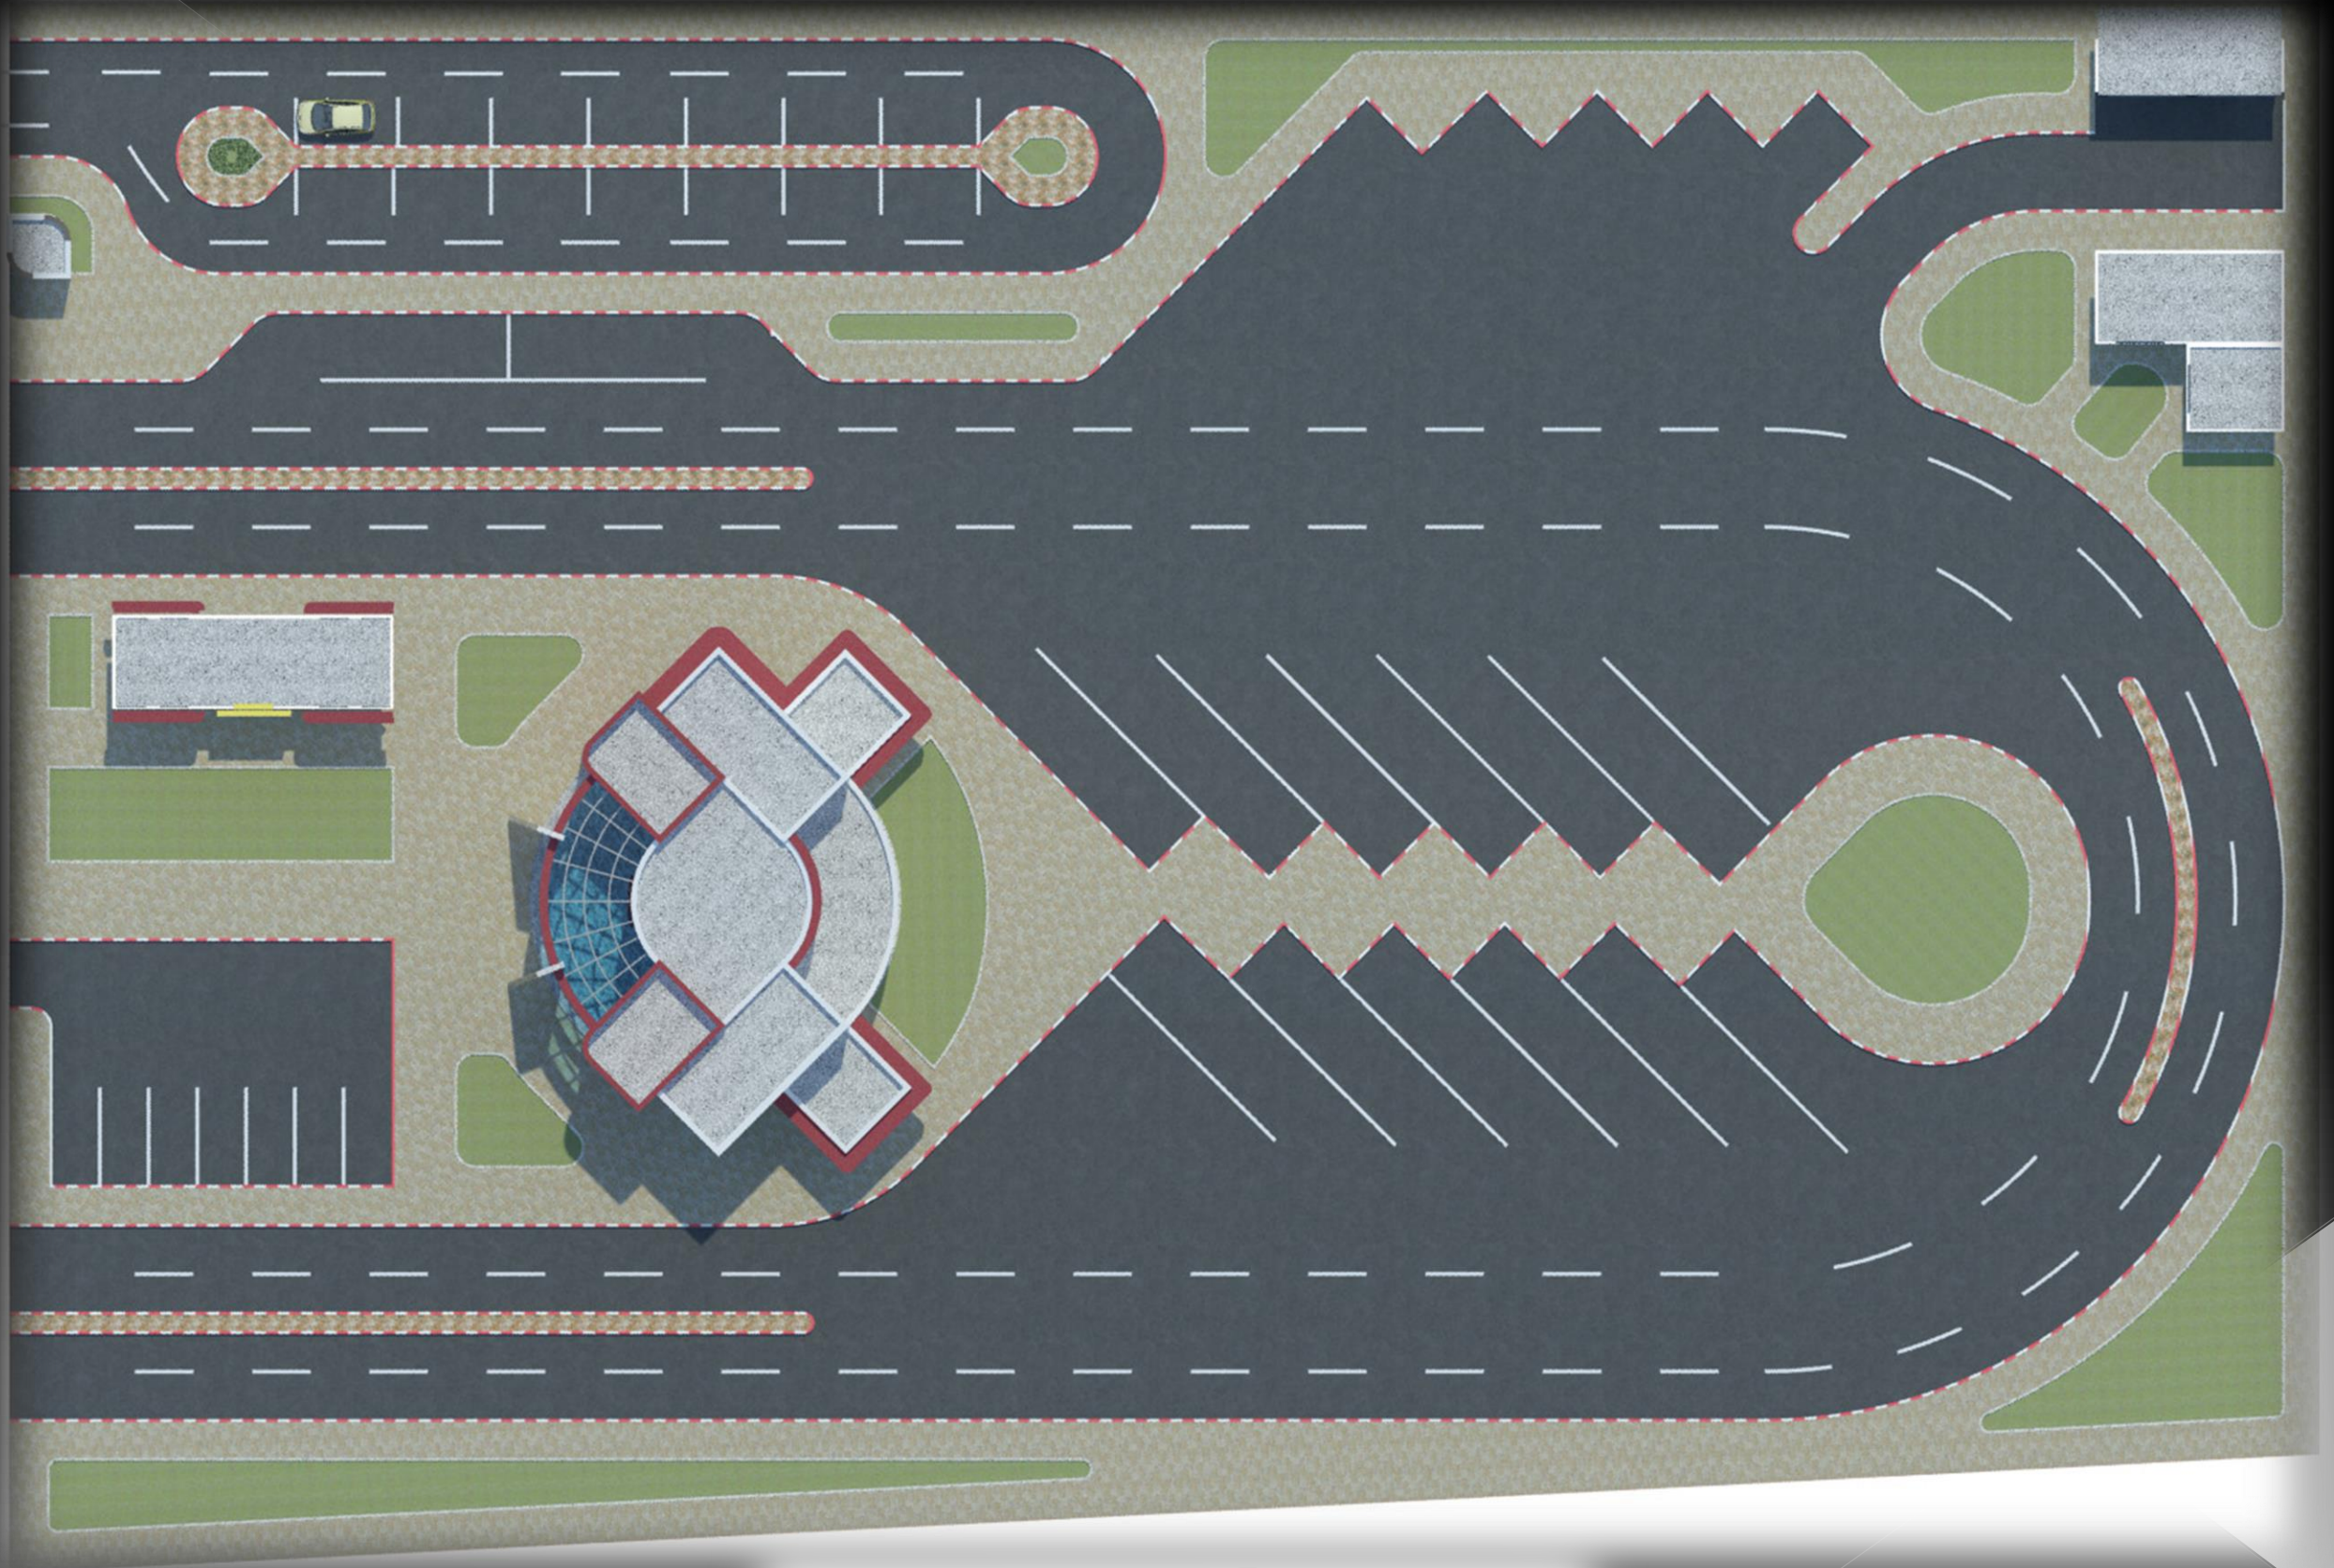

Mass plan

perspective

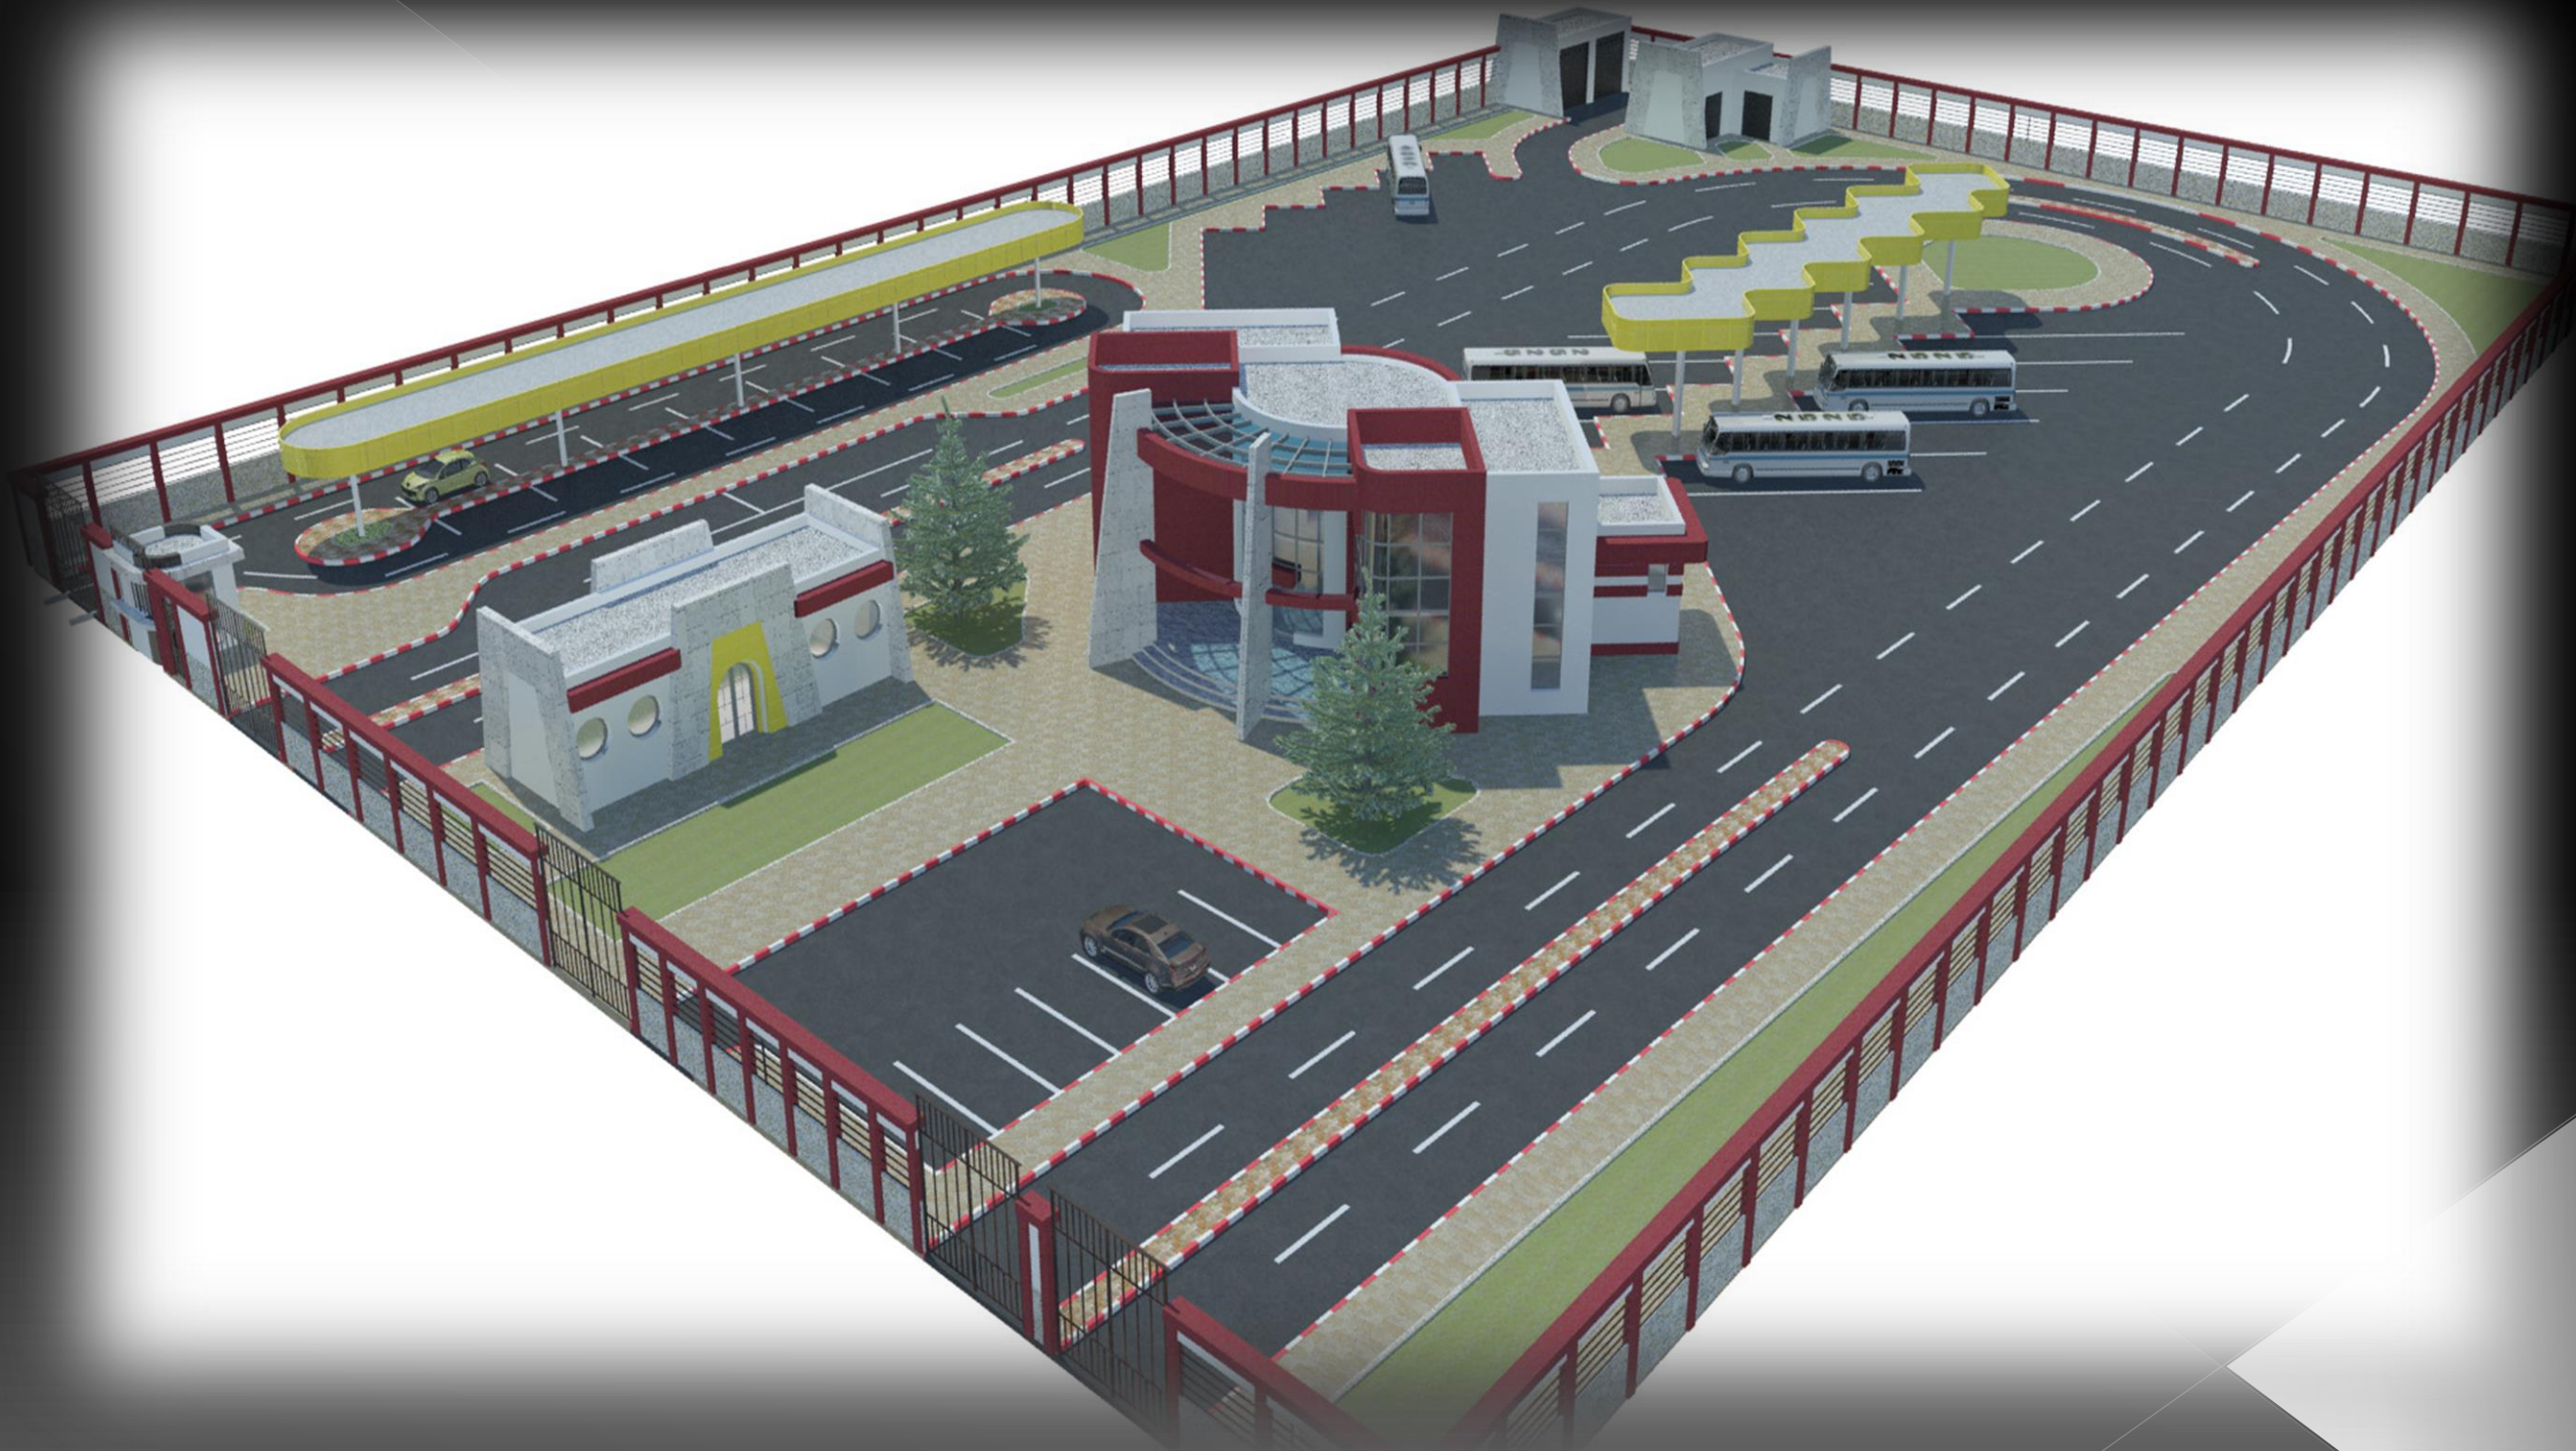



perspective

06/Border Crossing



Mass plan



formality



Administration



perspective




**Accommodation of
customs officers**

07/business Centre




underground plan

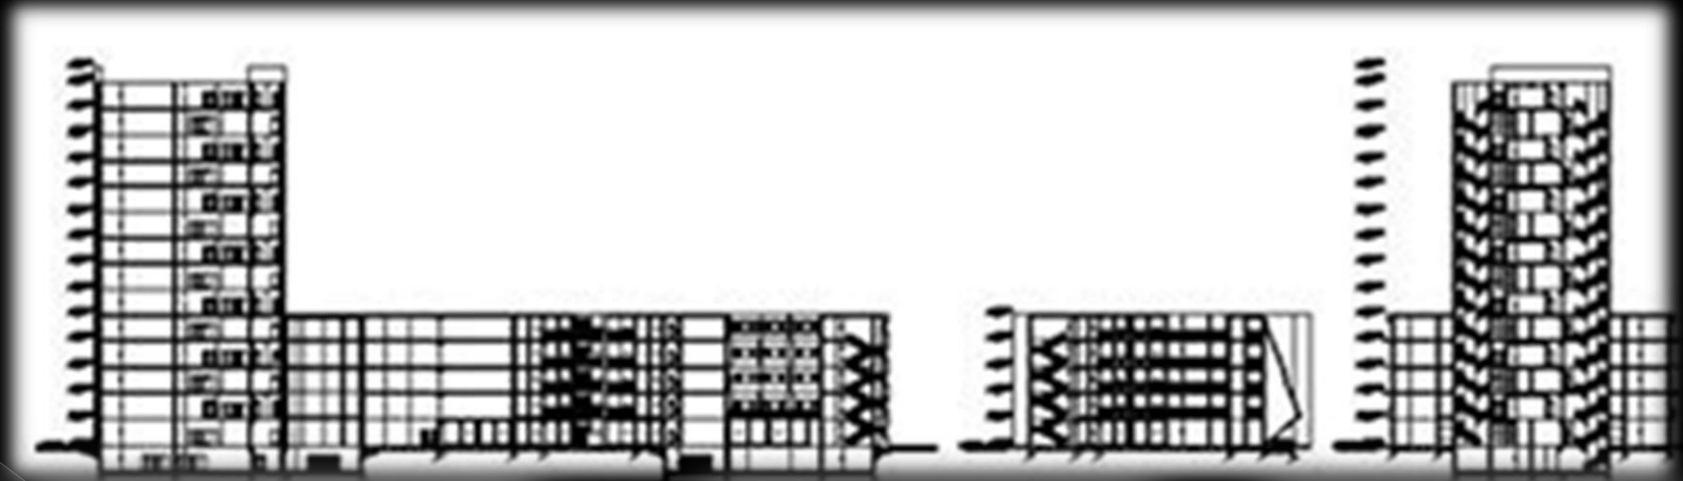

Section A-A

Section B-B

Section C-C

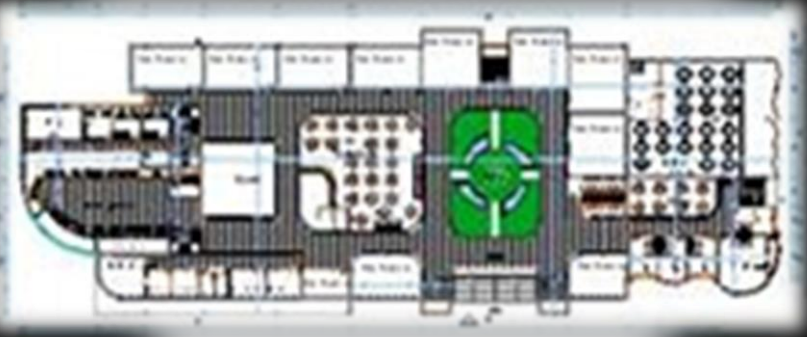

ground plan




Front side


main facade



1st floor 2nd floor

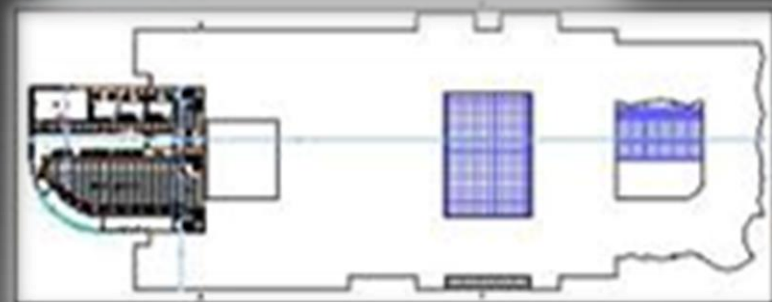

5th to 10th floor

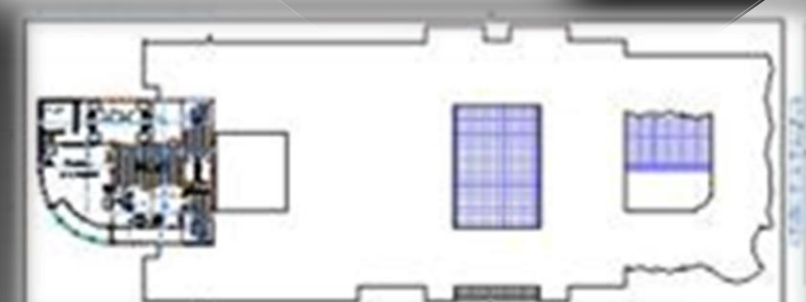

11th to 13th



3rd floor 4th floor